


THE SHOOFLY PHASE WILL PERMIT LOCAL TRAFFIC TO BRIDGEPORT DRIVE, EXCEPT LARGE TRUCKS/TRAILERS. THIS PHASE WILL INCLUDE CONSTRUCTION OF THE NORTH, WEST, AND SOUTH LEGS OF THE ROUNDABOUT.

THE SECOND PHASE OF CONSTRUCTION FOR THE EAST LEG OF THE ROUNDABOUT ON BRIDGEPORT DRIVE WILL ONLY PERMIT ACCESS TO BRIDGEPORT DRIVE FROM THE NORTH, AT NE 180TH STREET. ACCESS TO BRIDGEPORT DRIVE FROM THE SOUTH ALONG OLD JEFFERSON HIGHWAY WILL NOT BE PERMITTED, AND WILL REQUIRE USE OF THE DETOUR TO THE SOUTH, NORTHBOUND 169, AND EASTBOUND NE 180TH STREET, AS SHOWN.)

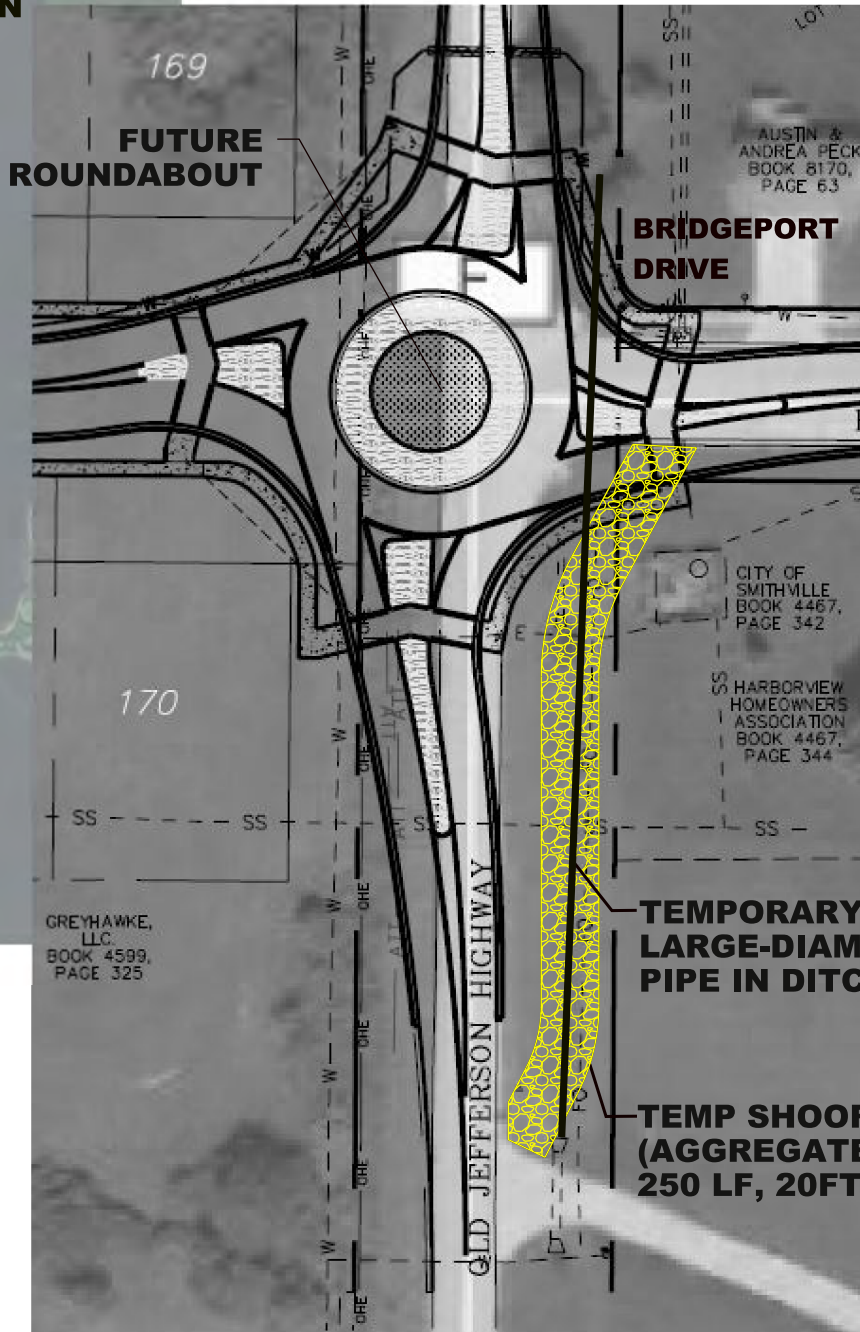

N



1" = 30'



TRANSYSTEMS CORP.  
2400 PERSHING ROAD, SUITE 400  
KANSAS CITY, MISSOURI 64108  
PHONE (816) 329-8600  
FAX (816) 329-8602

## CONSULTANTS



MINNEY SURVEYING  
15547 WEST 81ST STREET  
LENEXA, KANSAS 66219  
PHONE (913) 766-5141



MARK	DATE	DESCRIPTION
PROJ NO:	P101200189	
SCALE:	1" = 2000' / 1" = 30'	
DATE:	DEC 8, 2020	
DESIGNED BY:	JP	
DRAWN BY:		
CHECKED BY:		
SHEET TITLE		
<b>DETOUR PLAN BRIDGEPORT ROUNDBOUT</b>		