

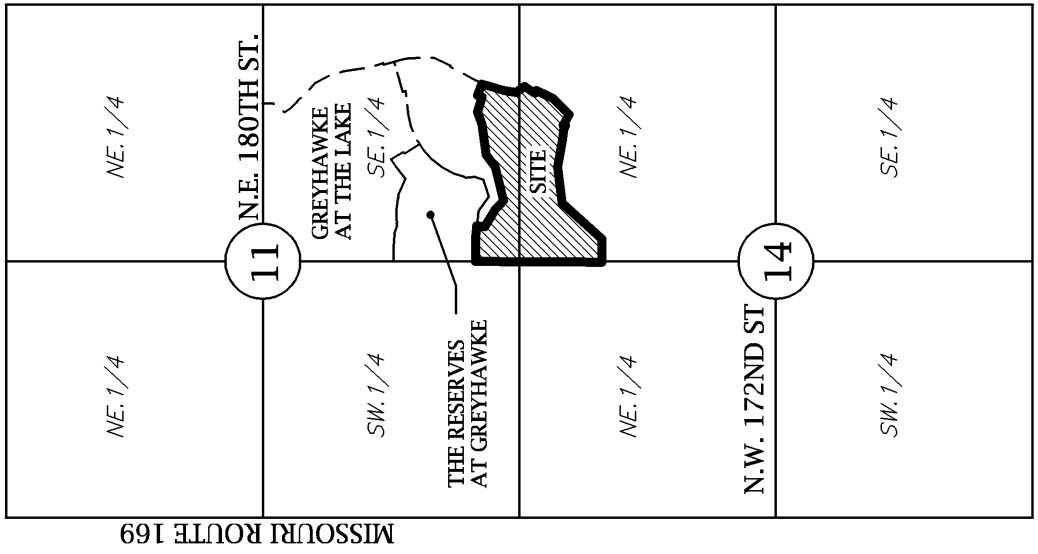


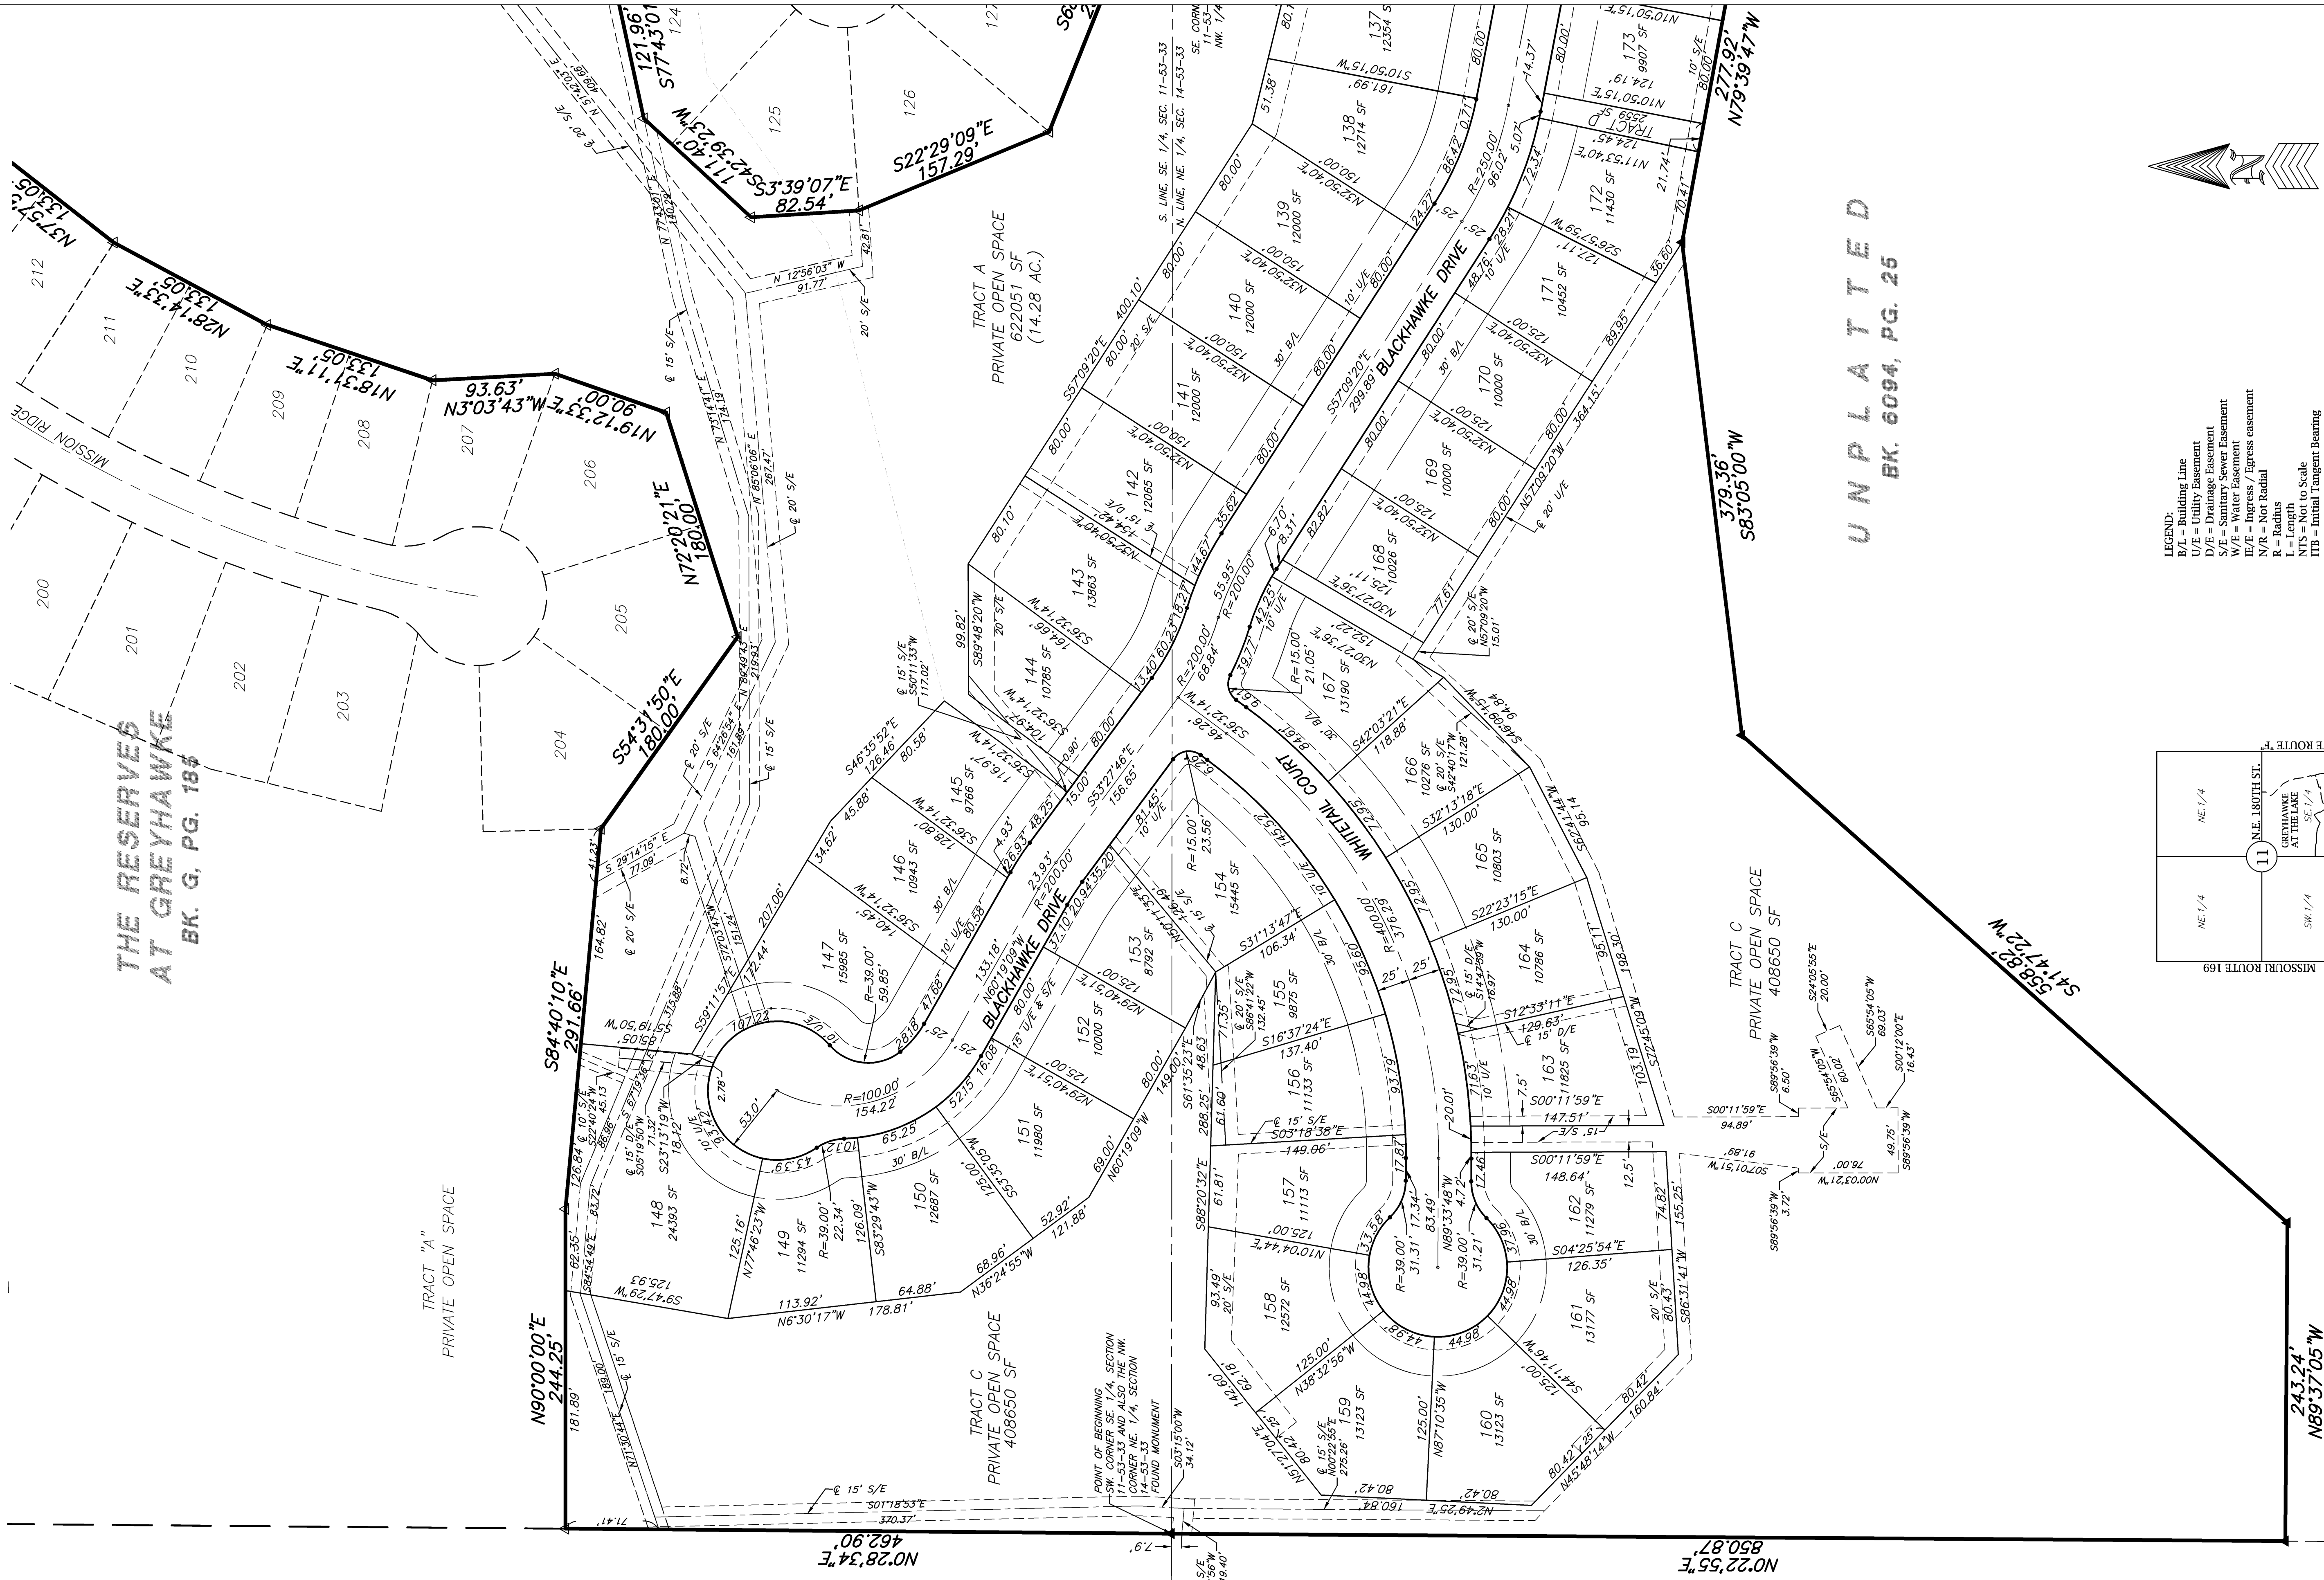

- LEGEND:
- B/L = Building Line
 - U/E = Utility Easement
 - D/E = Drainage Easement
 - S/E = Sanitary Sewer Easement
 - W/E = Water Easement
 - IE/E = Ingress / Egress easement
 - N/E = Not Radial
 - R = Radius
 - NTS = Not to Scale
 - ITB = Initial Tangent Bearing
 - Δ Denotes Existing 1/2" Iron Bar Except Where Otherwise Noted
 - ▲ Denotes Permanent Monument Set Prior to Recording

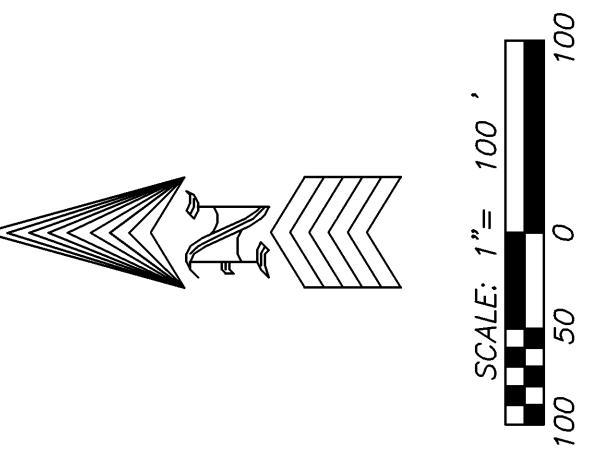

GREYHAWKE AT THE LAKE - PHASE 3B
Smithville, Clay County, Missouri



Prepared For:
GREYHAWKE, L.L.C.
PO BOX 1580
PLATTE CITY, MO 64079

AYLETT SURVEY & ENGINEERING CO.
LAND SURVEYING ~ CIVIL ENGINEERING ~ LAND PLANNING
201 NW 72ND ST. ~ GLAUDSTONE, MO 64118
PH. (816) 436-0732 ~ FAX (816) 436-0767

Drawn By: MNT File Name: 50510PFA SEC: 11&14-53-33 Date: SEPTEMBER 24, 2020 JOB NO: 50510

SHEET 2 OF 3

SEC. 11&14-53-33
Location Map

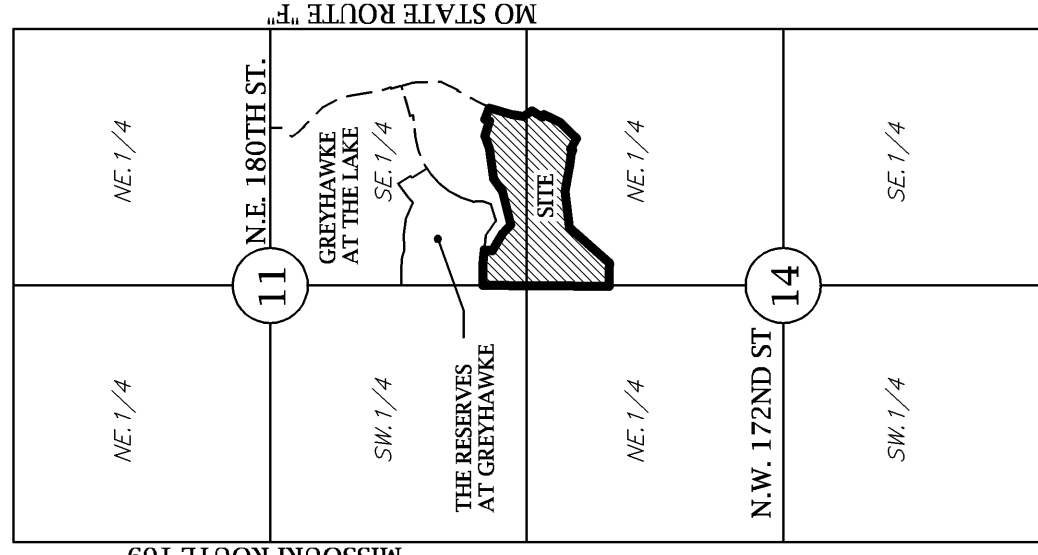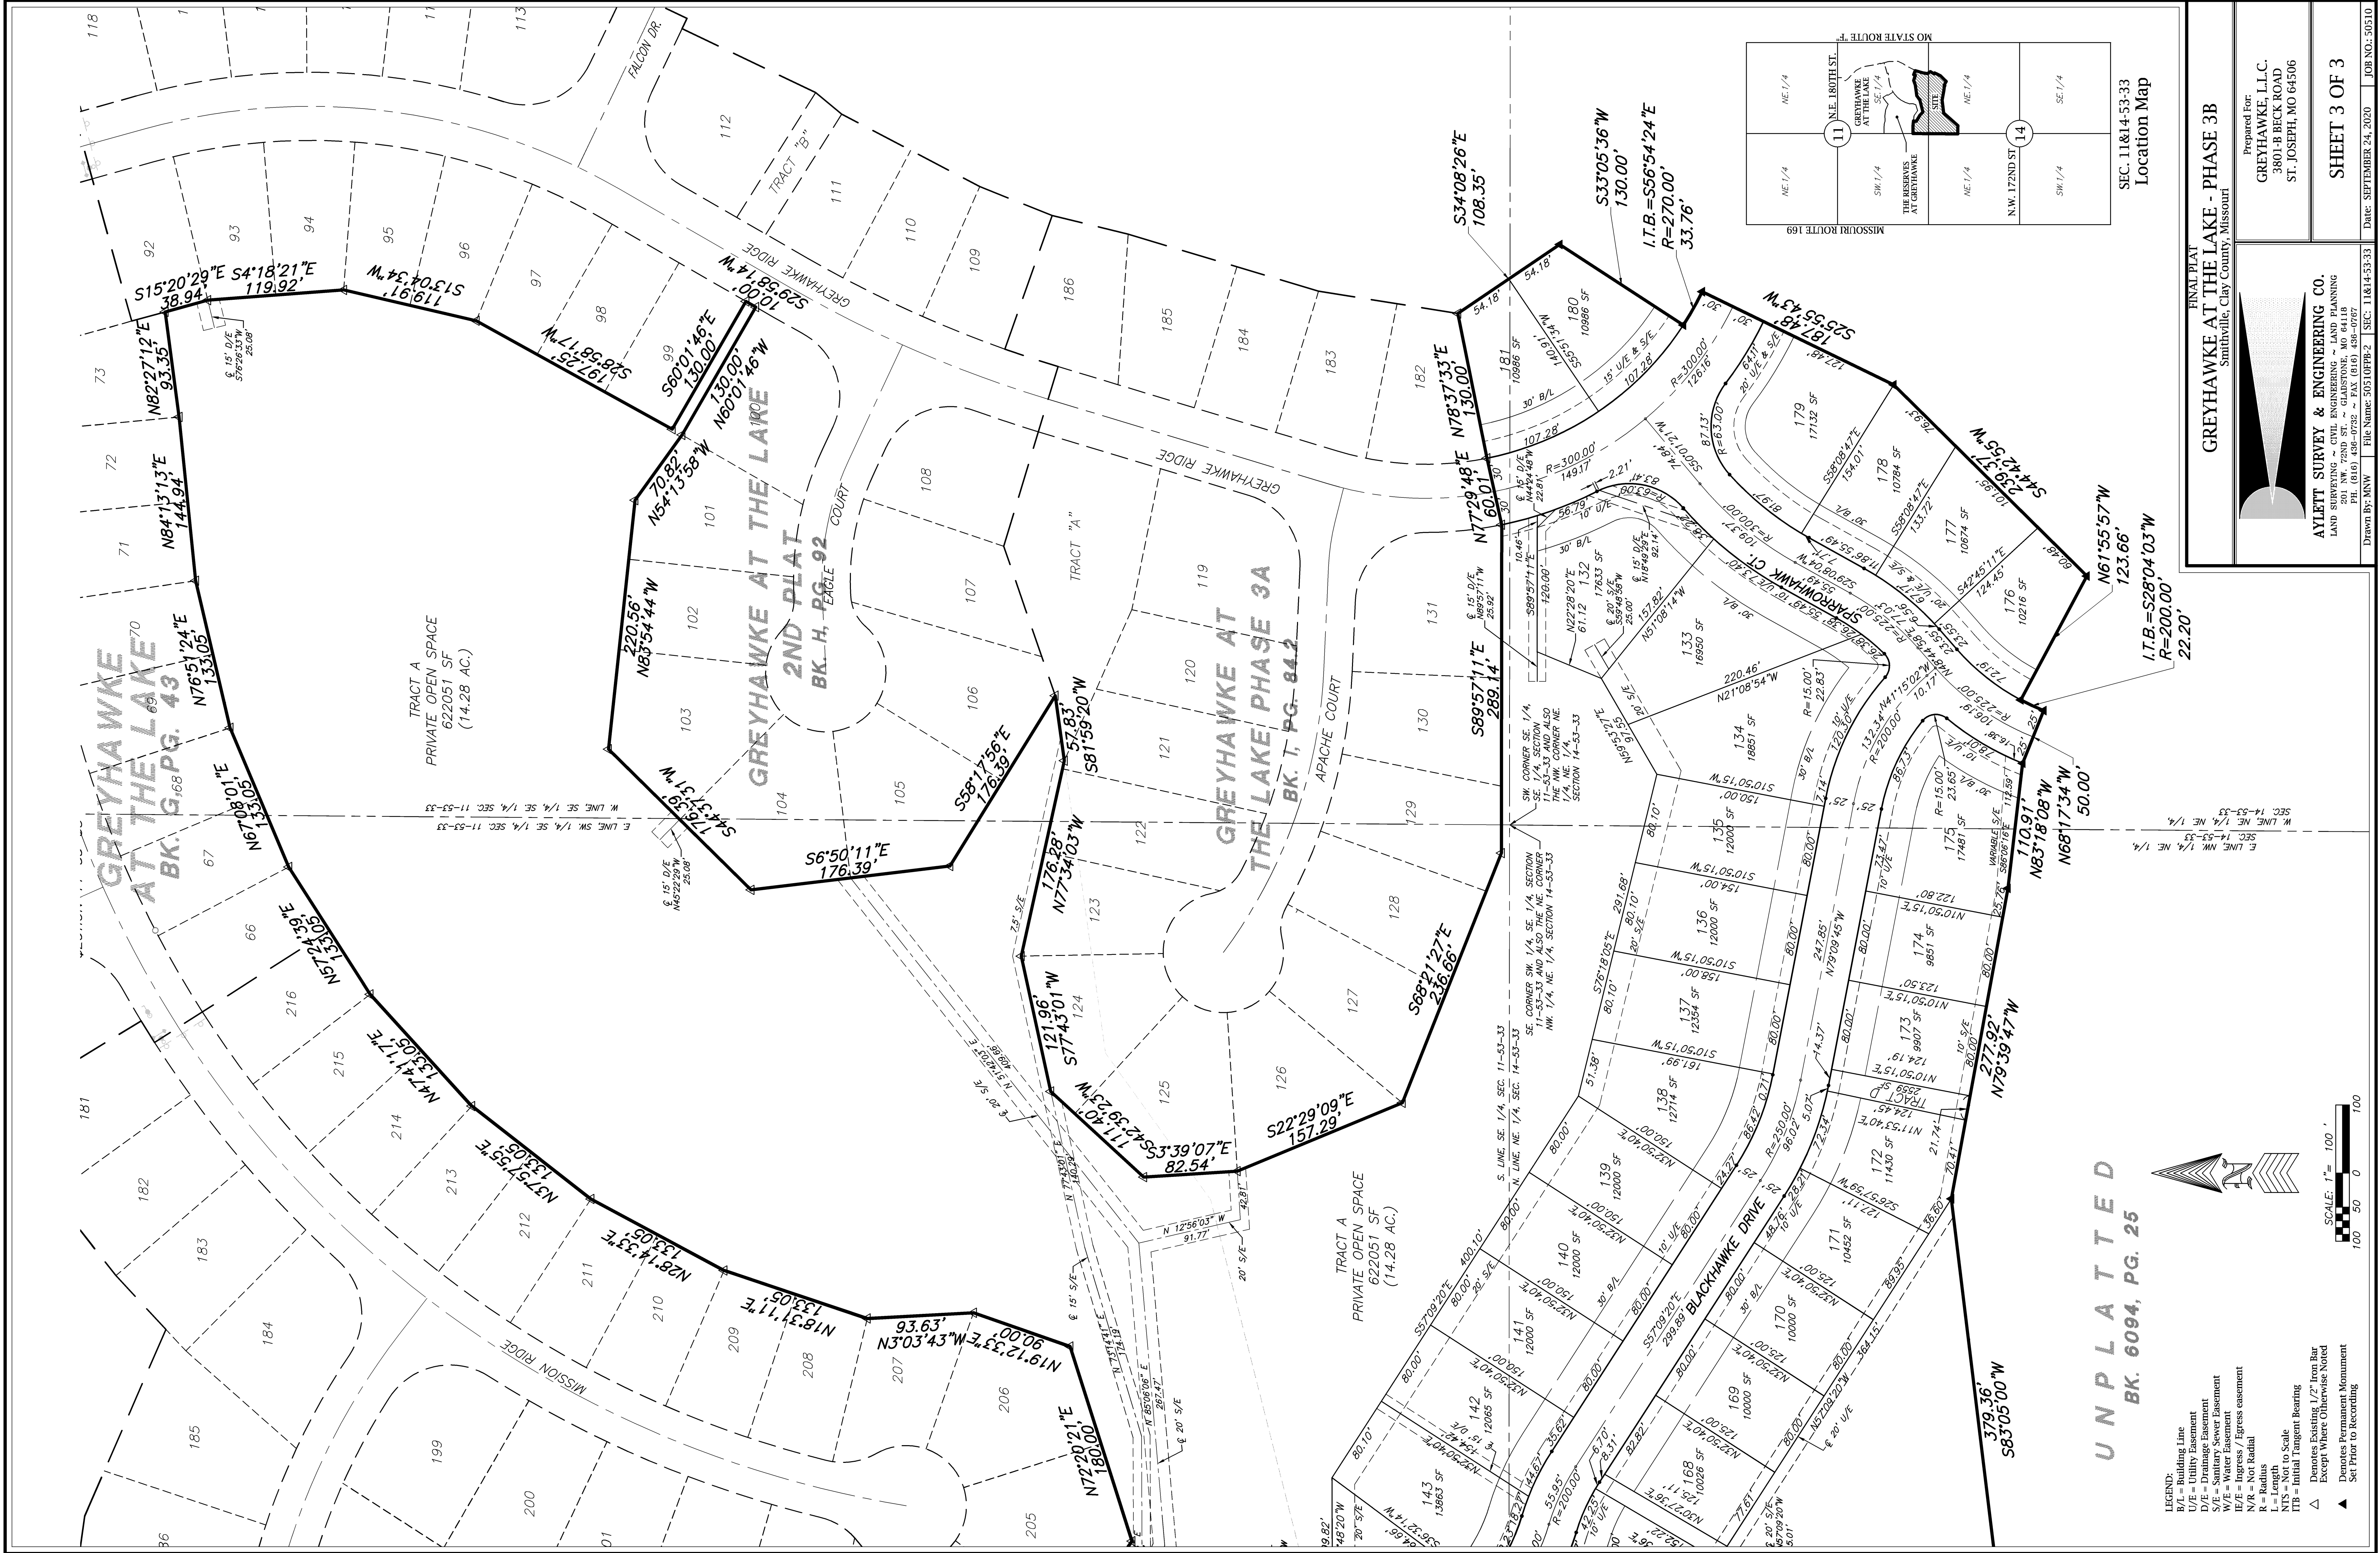


SEC. 11&14-53-33
Location Map

GREYHAWKE AT THE LAKE - PHASE 3B
Smithville, Clay County, Missouri

Prepared For:
GREYHAWKE, L.L.C.
3801-F BECK ROAD
ST. JOSEPH, MO 64506

SHEET 3 OF 3

Date: SEPTEMBER 24, 2020 JOB NO: 50510

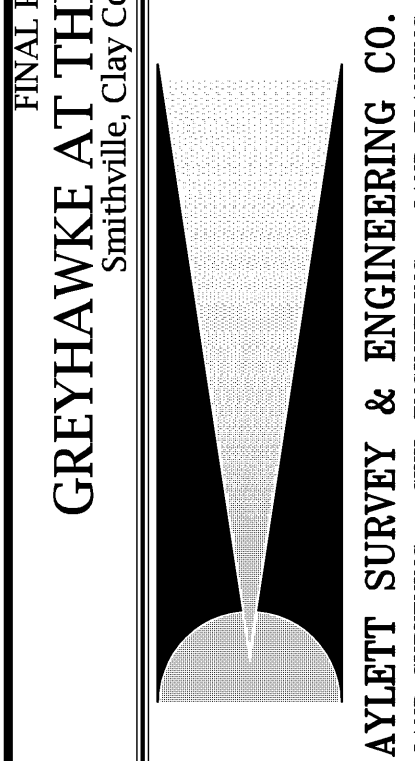

AYLETT SURVEY & ENGINEERING CO.
LAND SURVEYING ~ CIVIL ENGINEERING ~ LAND PLANNING
201 NW 72ND ST. ~ GLAUSTONE, MO 64118
PH. (816) 438-0732 ~ FAX (816) 438-0767

Drawn By: MNW FILE Name: 50510P462 SEC: 11&14-53-33

UNPLATTED
BK. 6094, PG. 25



SCALE: 1"= 100'
100 50 0 100

- LEGEND:
- B/L = Building Line
 - U/E = Utility Easement
 - D/E = Drainage Easement
 - S/E = Sanitary Sewer Easement
 - W/E = Water Easement
 - IE/E = Egress / Egress easement
 - N/R = Not Radial
 - R = Radius
 - NTS = Not to Scale
 - ITB = Initial Tangent Bearing
 - △ Denotes Existing 1/2" Iron Bar Except Where Otherwise Noted
 - ▲ Denotes Permanent Monument Set Prior to Recording